



KING HIGH LINE

1100 KING STREET WEST, TORONTO, ON

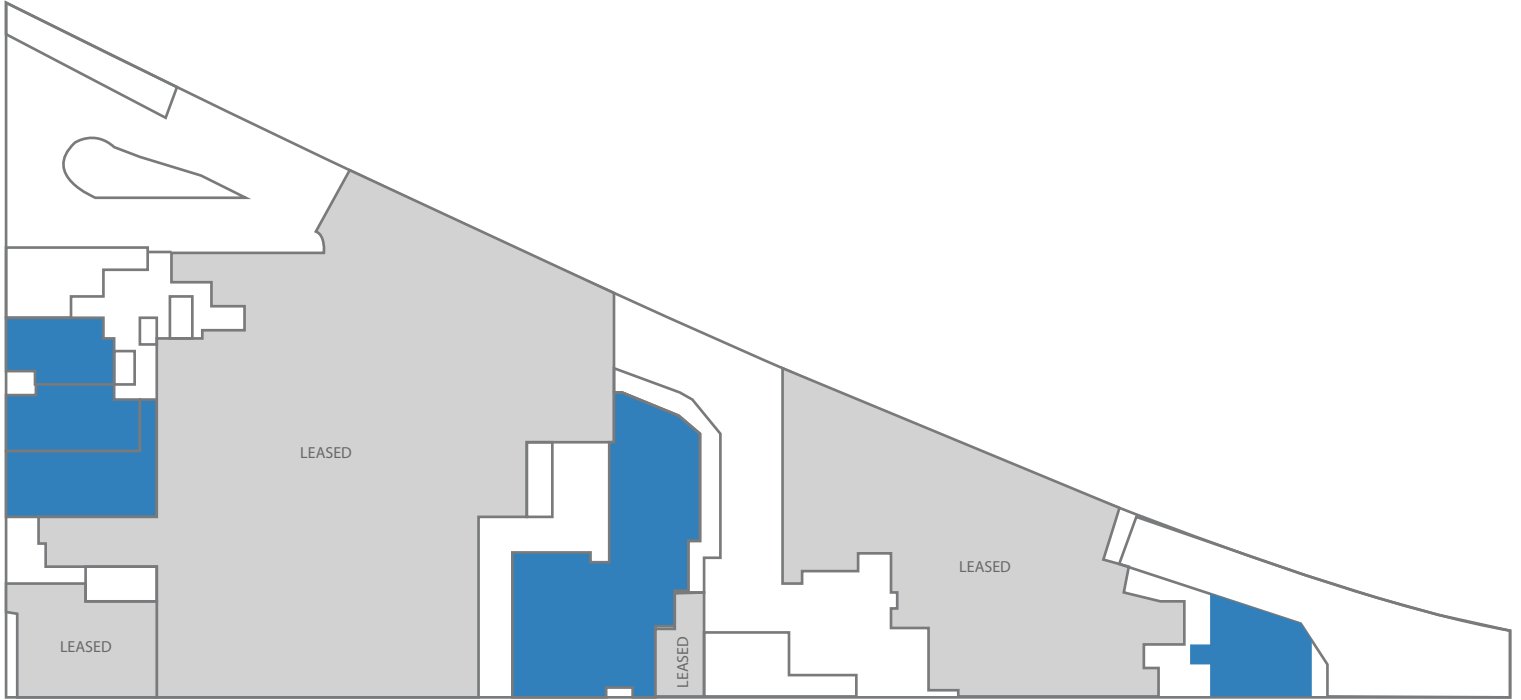

STREET LEVEL

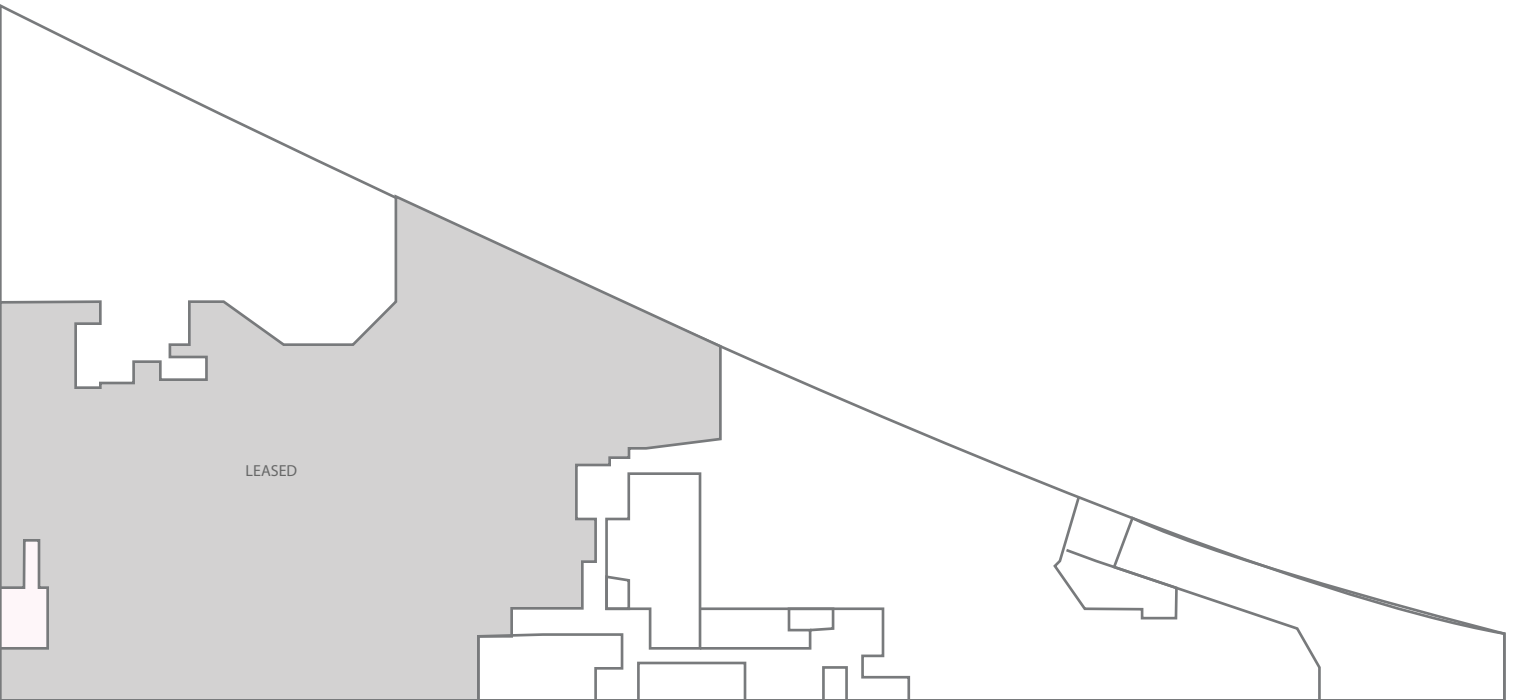

CONCOURSE LEVEL



KING STREET WEST

THE SOLE PURPOSE OF THIS SITE PLAN IS TO IDENTIFY THE APPROXIMATE LOCATION OF THE BUILDINGS PRESENTLY CONTEMPLATED BY THE OWNER/LANDLORD, THE DEPICTION OF BUILDING SIZES AND APPEARANCES, SITE DIMENSION, ACCESS AND PARKING AREAS, EXISTING TENANT LOCATIONS AND IDENTITIES DO NOT CONSTITUTE A REPRESENTATION, WARRANTY OR COVENANT OF ANY KIND WHATSOEVER BY OWNER/LANDLORD, AND ARE SUBJECT TO CHANGE AT ANY TIME AT THE SOLE DISCRETION OF THE OWNER/LANDLORD.
LE SEUL BUT DU PLAN DE SITUATION EST DE PRÉSENTER L'EMPLACEMENT À APPROXIMATIF DES IMMEUBLES ACTUELLEMENT PRÉVUS PAR LE PROPRIÉTAIRE/L'OCATEUR. LES DIMENSIONS ET L'APPARENCE DES IMMEUBLES, LES DIMENSIONS DU SITE, LES ACCÈS ET LES AIRES DE STATIONNEMENT AINSI QUE L'EMPLACEMENT ET L'IDENTITÉ DES LOCATAIRES EXISTANTS QUI Y SONT PRÉSENTÉS NE CONSTITUENT NULLEMENT UNE DÉCLARATION, UNE GARANTIE OU UN ENGAGEMENT DE QUELQUE SORT QUE CE SOIT DE LA PART DU PROPRIÉTAIRE/L'OCATEUR, ET PEUVENT ÊTRE MODIFIÉS À TOUT MOMENT À LA SEULE APPRÉCIATION DU PROPRIÉTAIRE/L'OCATEUR.